


Exhibit A

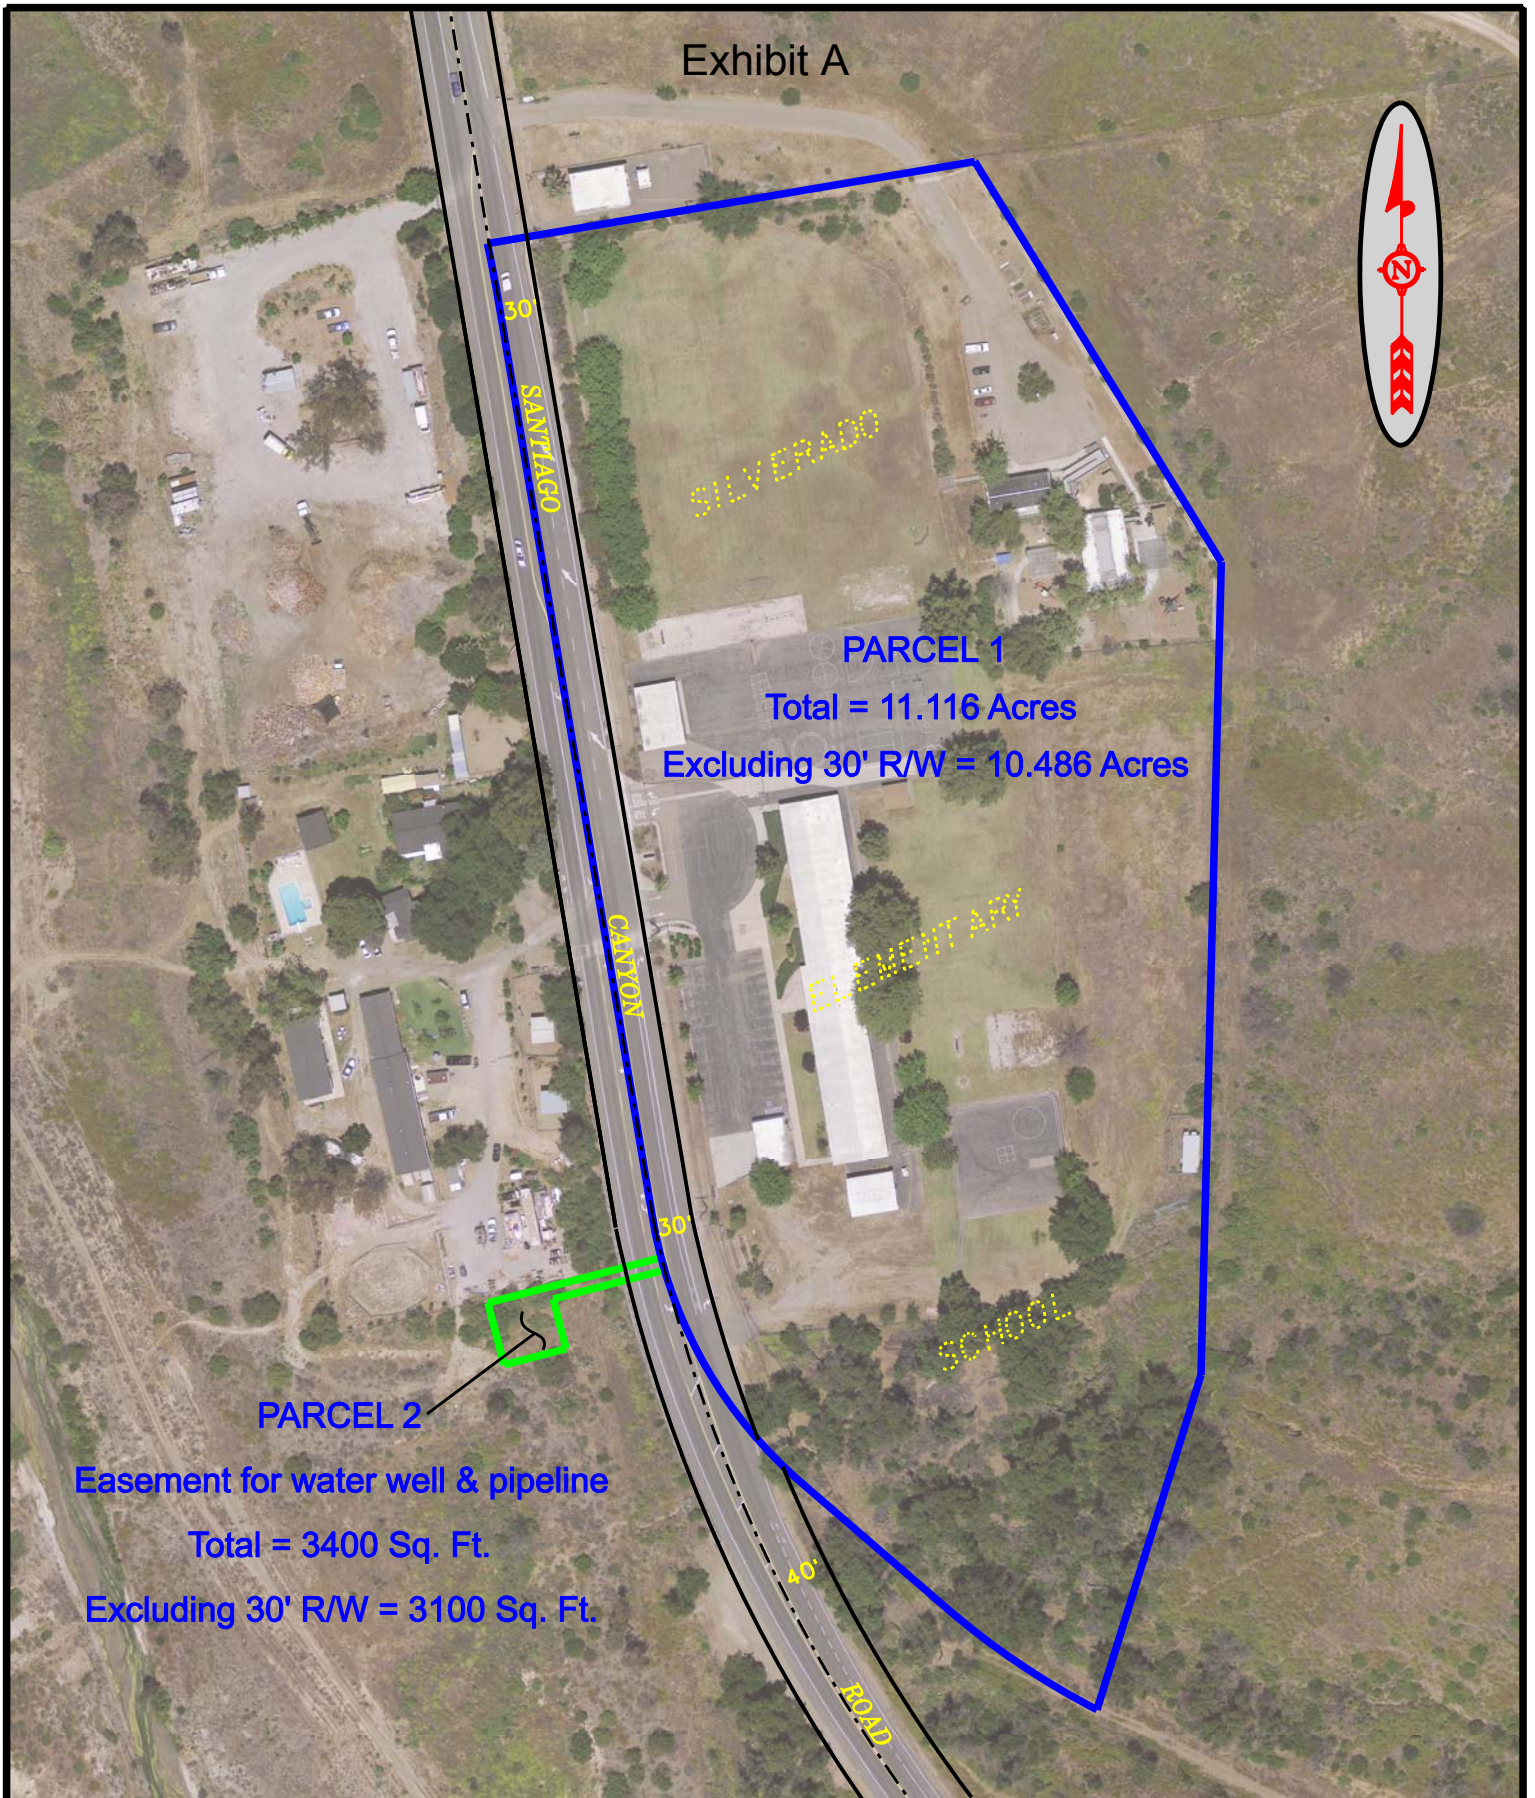

COUNTY OF ORANGE
OC PUBLIC WORKS
RIGHT - OF - WAY ENGINEERING

ID # 2012 - 017

SCALE : 1" = 150'

LOCATION MAP

Sheet 1 of 1

PROJECT : SILVERADO ELEMENTARY SCHOOL - OR # 3636/329-332