




EXISTING SIDEWALK
PROPOSED SIDEWALK

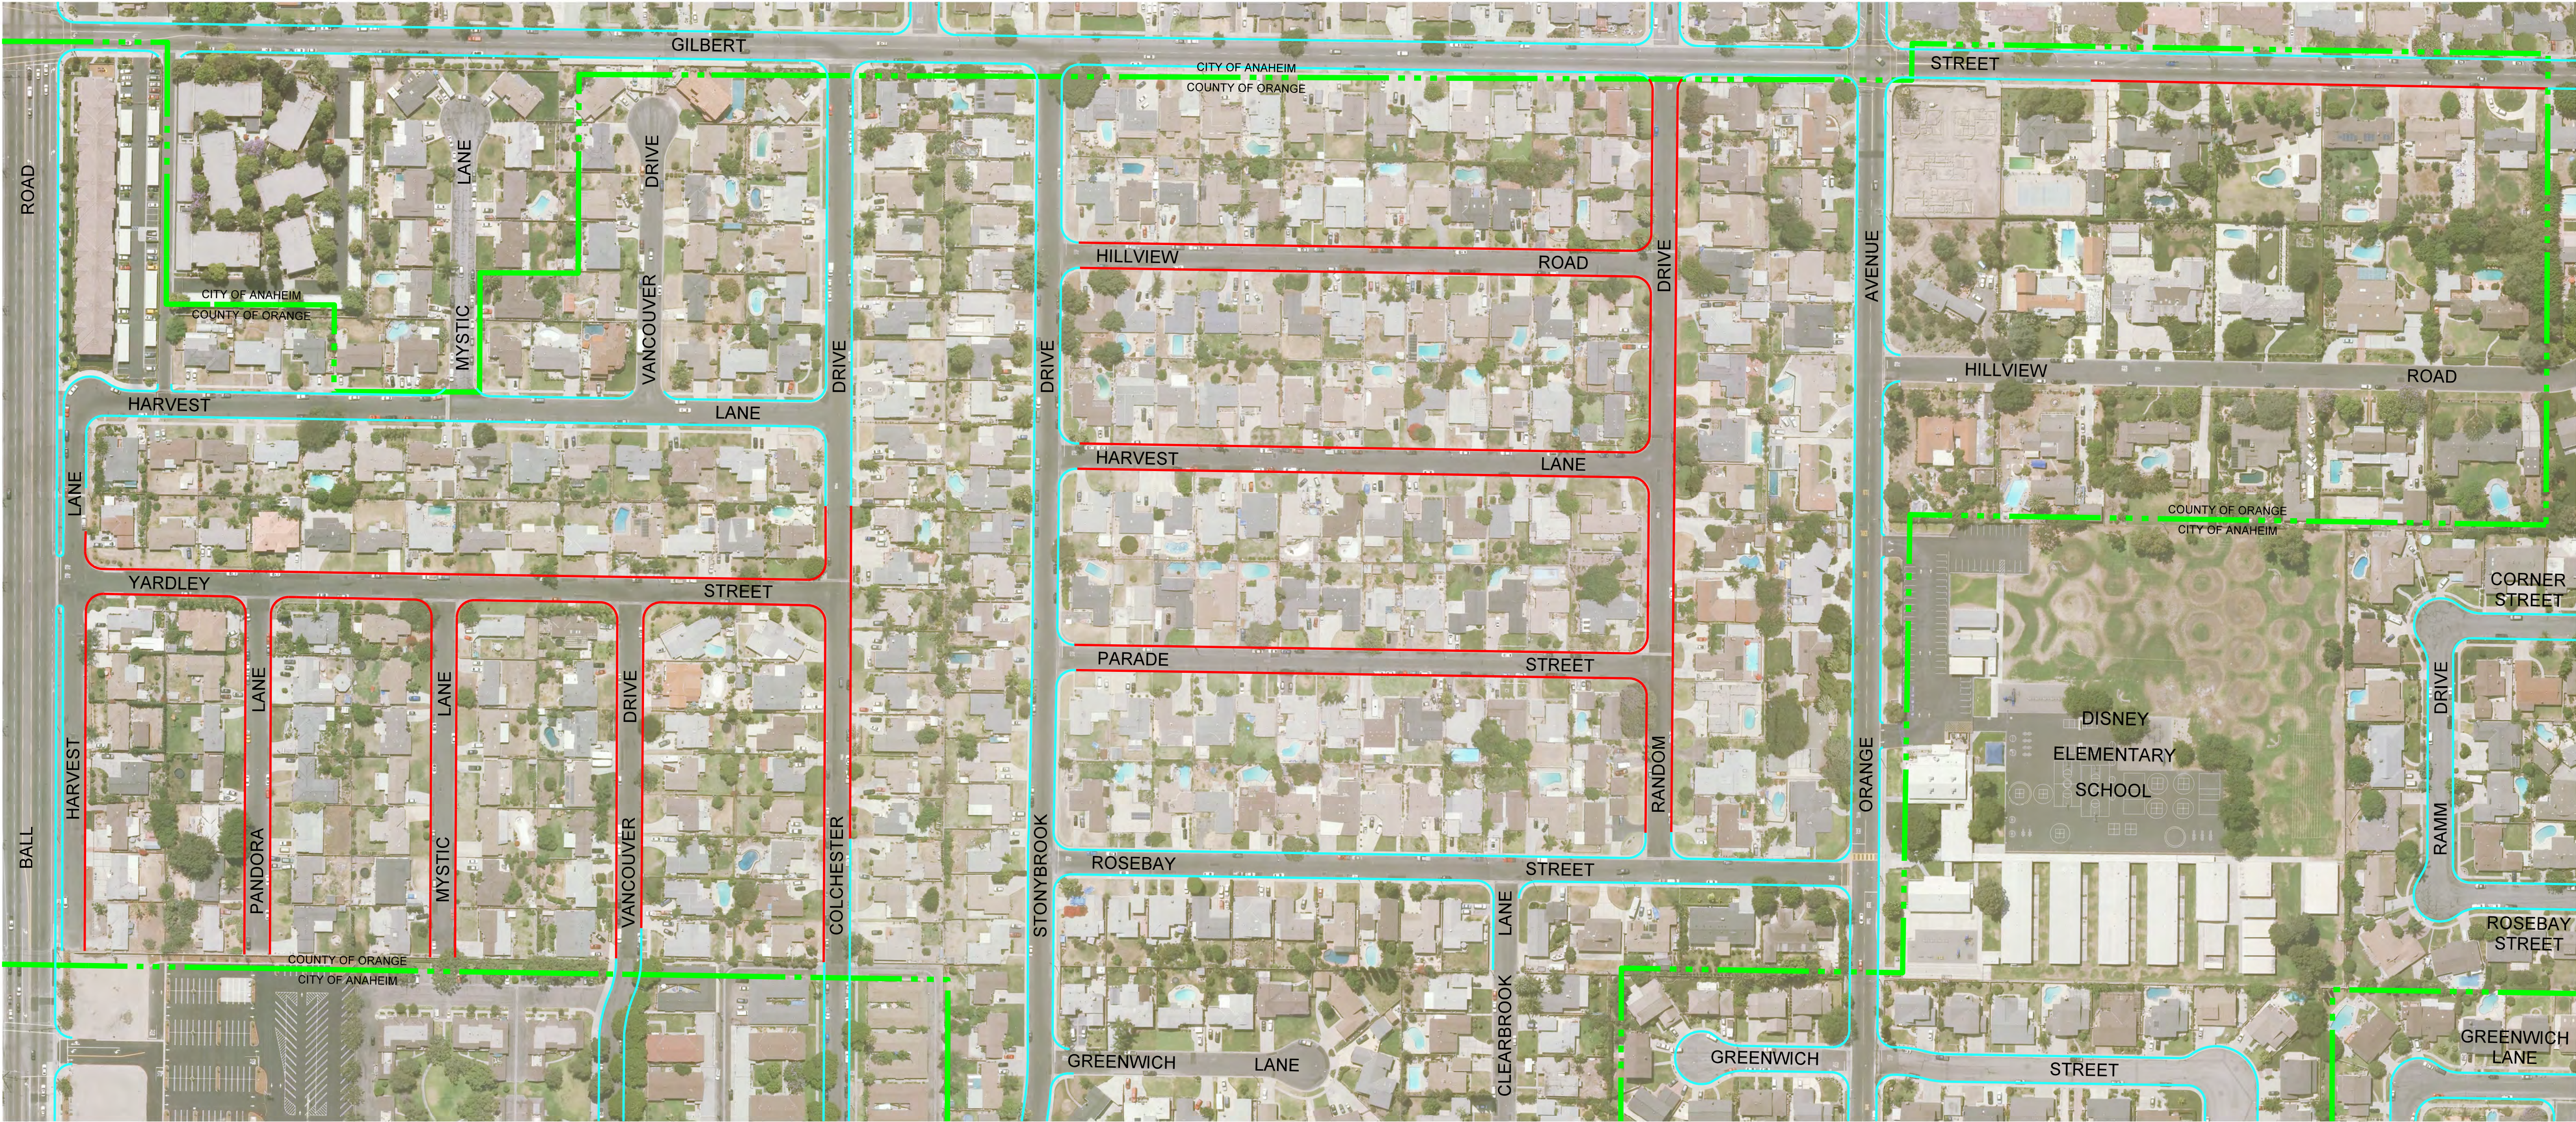

MARK	DESCRIPTION	DATE	APPR.

PREPARED UNDER THE RESPONSIBLE CHARGE OF:

5/12/2015
DATE

DESIGNED BY: NMG
DRAWN BY: NMG
CHECKED BY: NMG




DRAWING CODE: NMG
FILE NAME: NMG
PLOT DATE: 5/12/2015
SCALE: NTS

ORANGE COUNTY
PUBLIC WORKS

PREPARED BY:
PROGRAMMING DIVISION

SOUTHWEST ANAHEIM
SIDEWALK PROJECT

HARVEST, PANDORA, & MYSTIC
LANES
YARDLEY, PARADE, & GILBERT
STREETS
VANCOUVER, COLCHESTER,
& RANDOM DRIVES
AND HILLVIEW ROAD

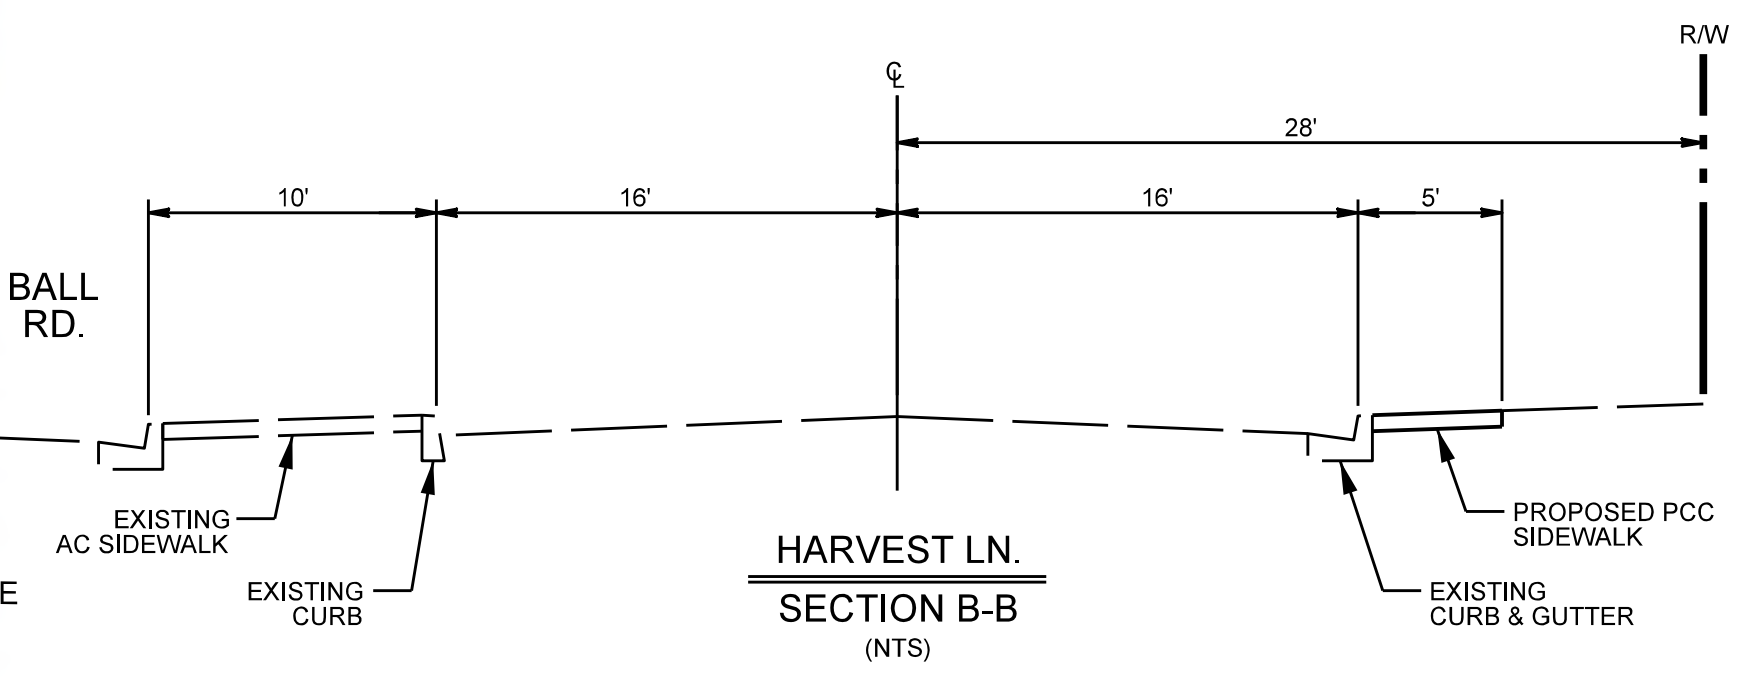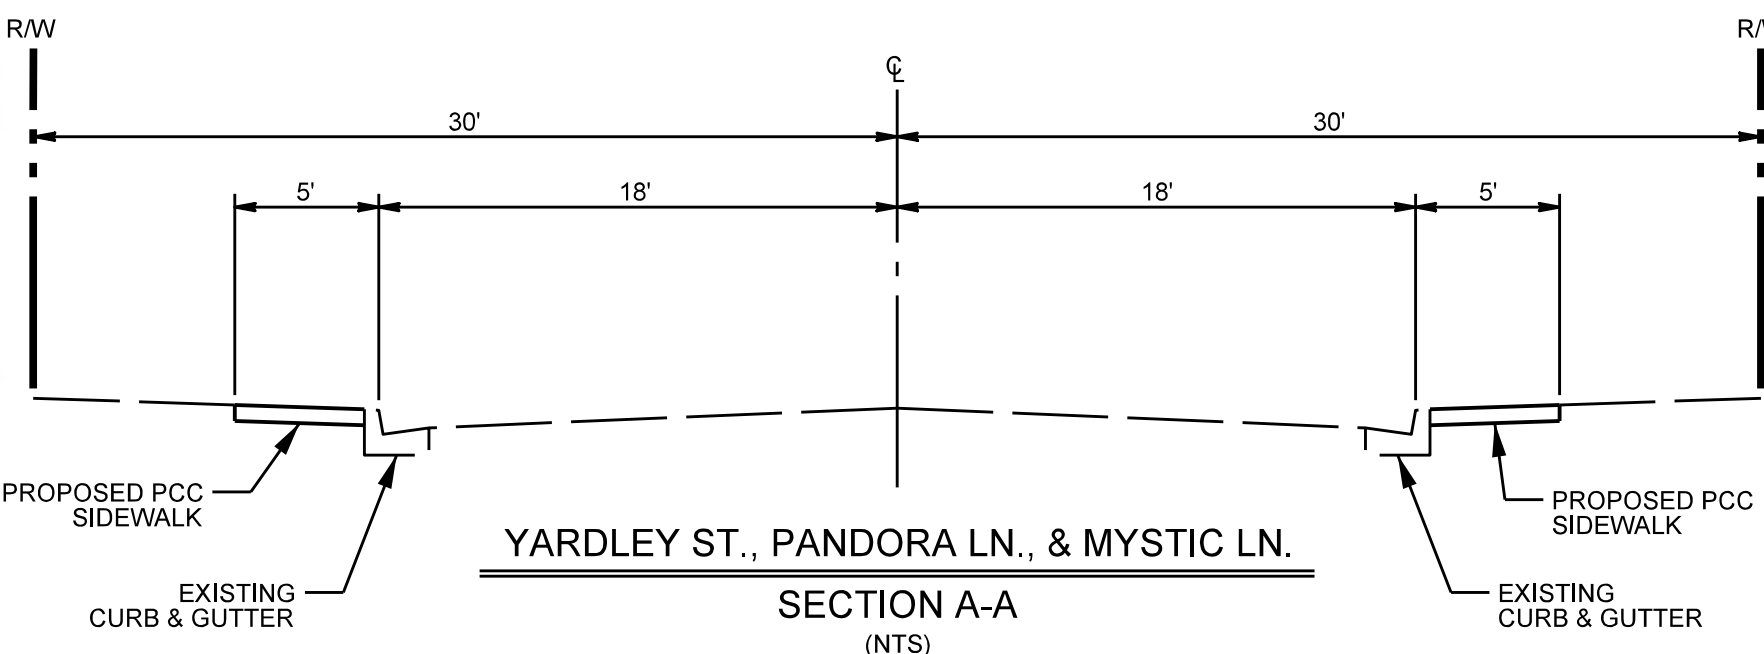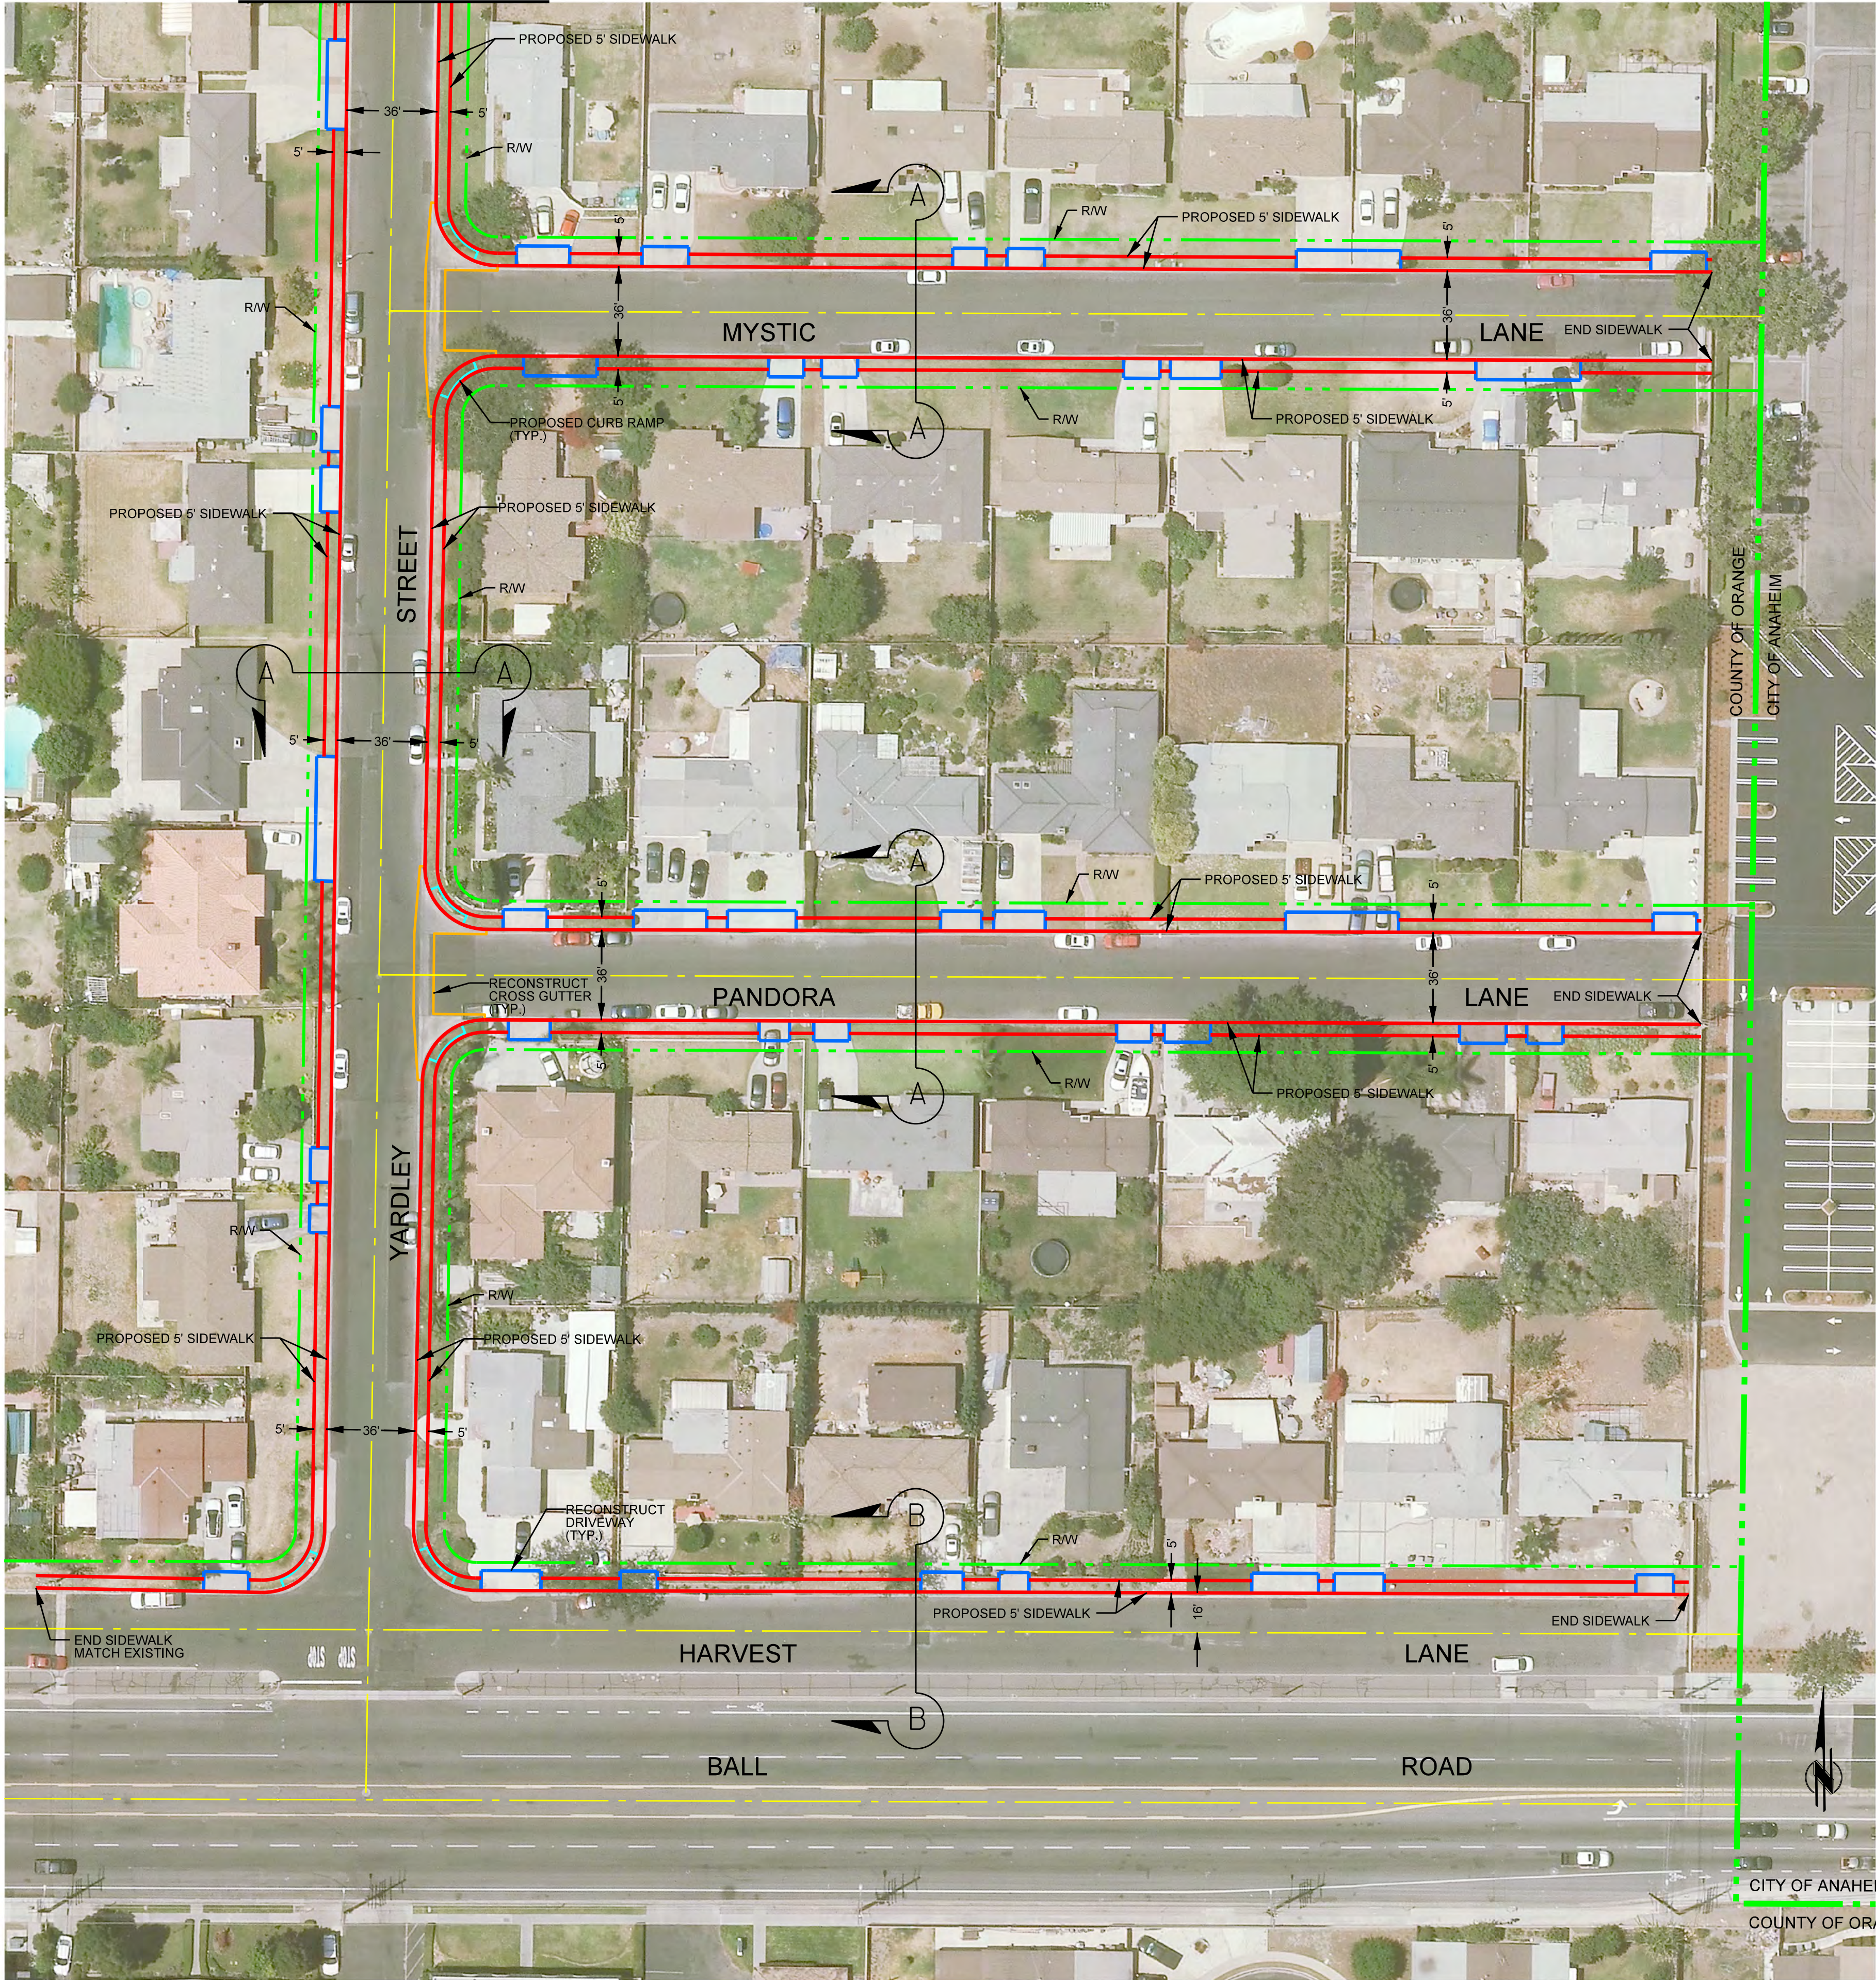

MARK	DESCRIPTION	DATE	APPR.

PREPARED UNDER THE RESPONSIBLE CHARGE OF:

DATE: 5/12/15


DESIGNED BY: NMG
DRAWN BY: NMG
CHECKED BY: NMG
DRAWING CODE: NMG
FILE NAME: NMG
PLOT DATE: 5/12/15
SCALE: 1"=40'

ORANGE COUNTY
PUBLIC WORKS


PREPARED BY:
PROGRAMMING DIVISION

SOUTHWEST ANAHEIM
SIDEWALK PROJECT

HARVEST, PANDORA, & MYSTIC
LANES
YARDLEY, PARADE, & GILBERT
STREETS
VANCOUVER, COLCHESIER,
& RANDOM DRIVES
AND HILLVIEW ROAD

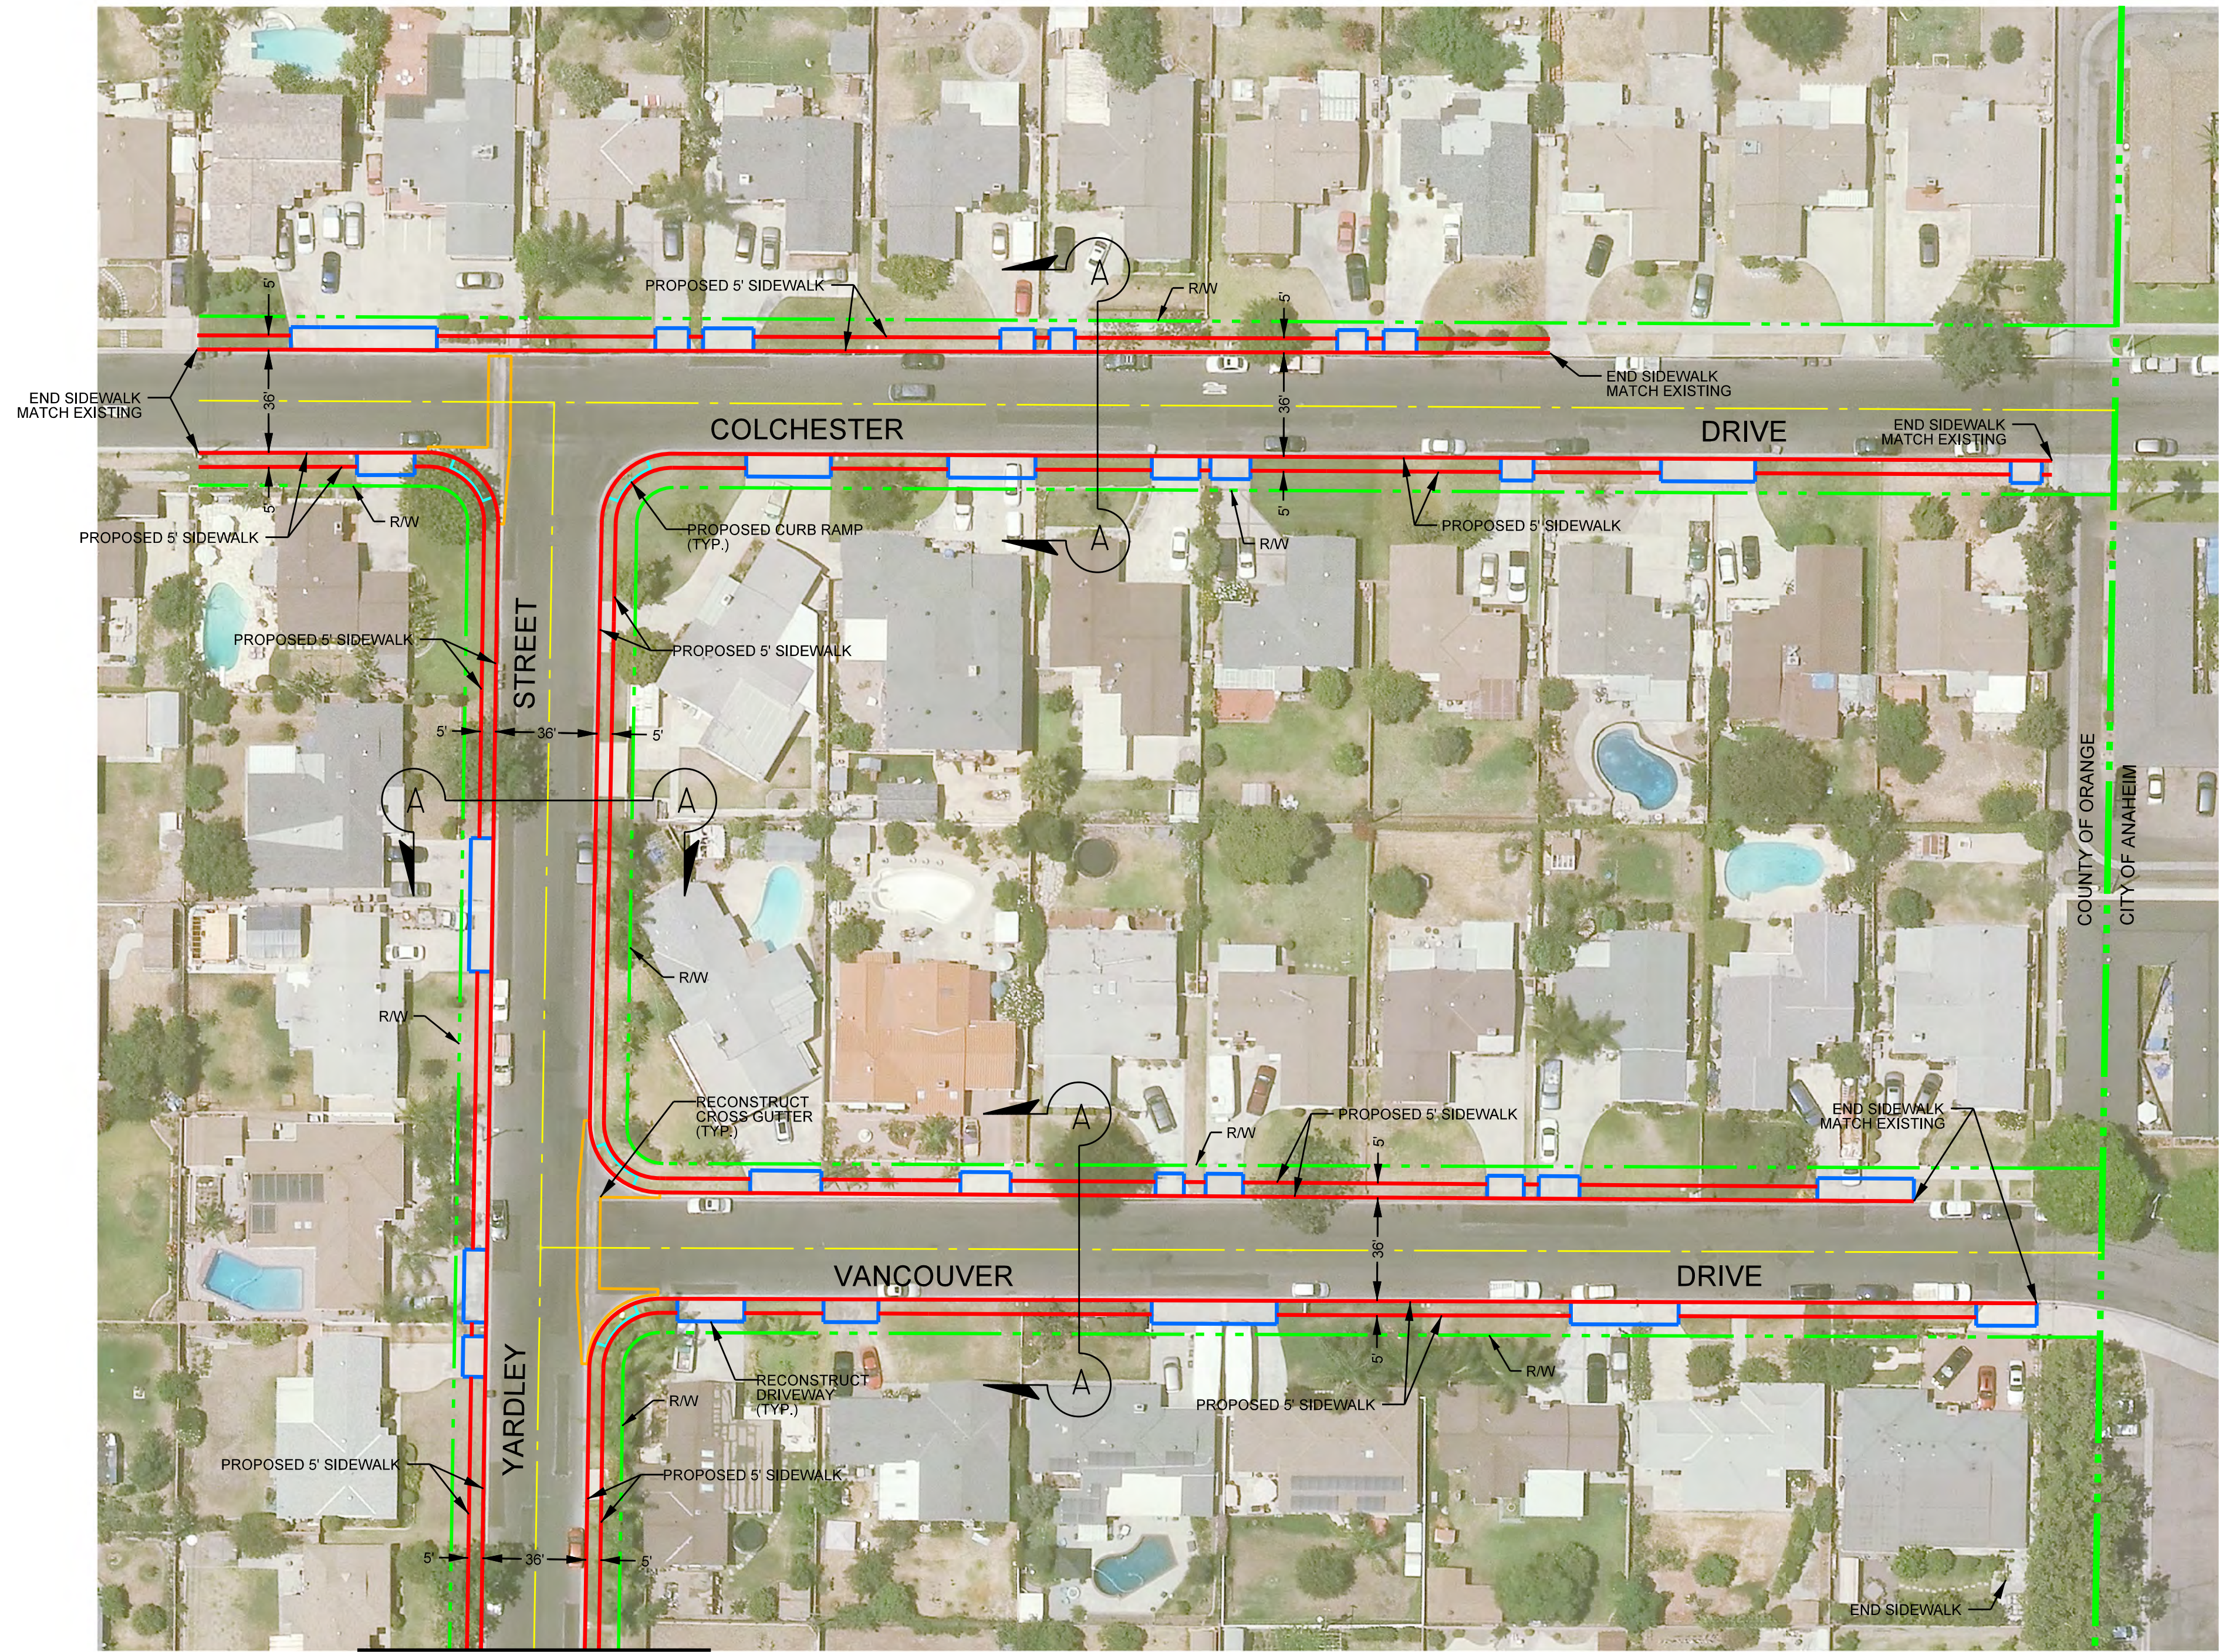

MATCHLINE SHEET 2

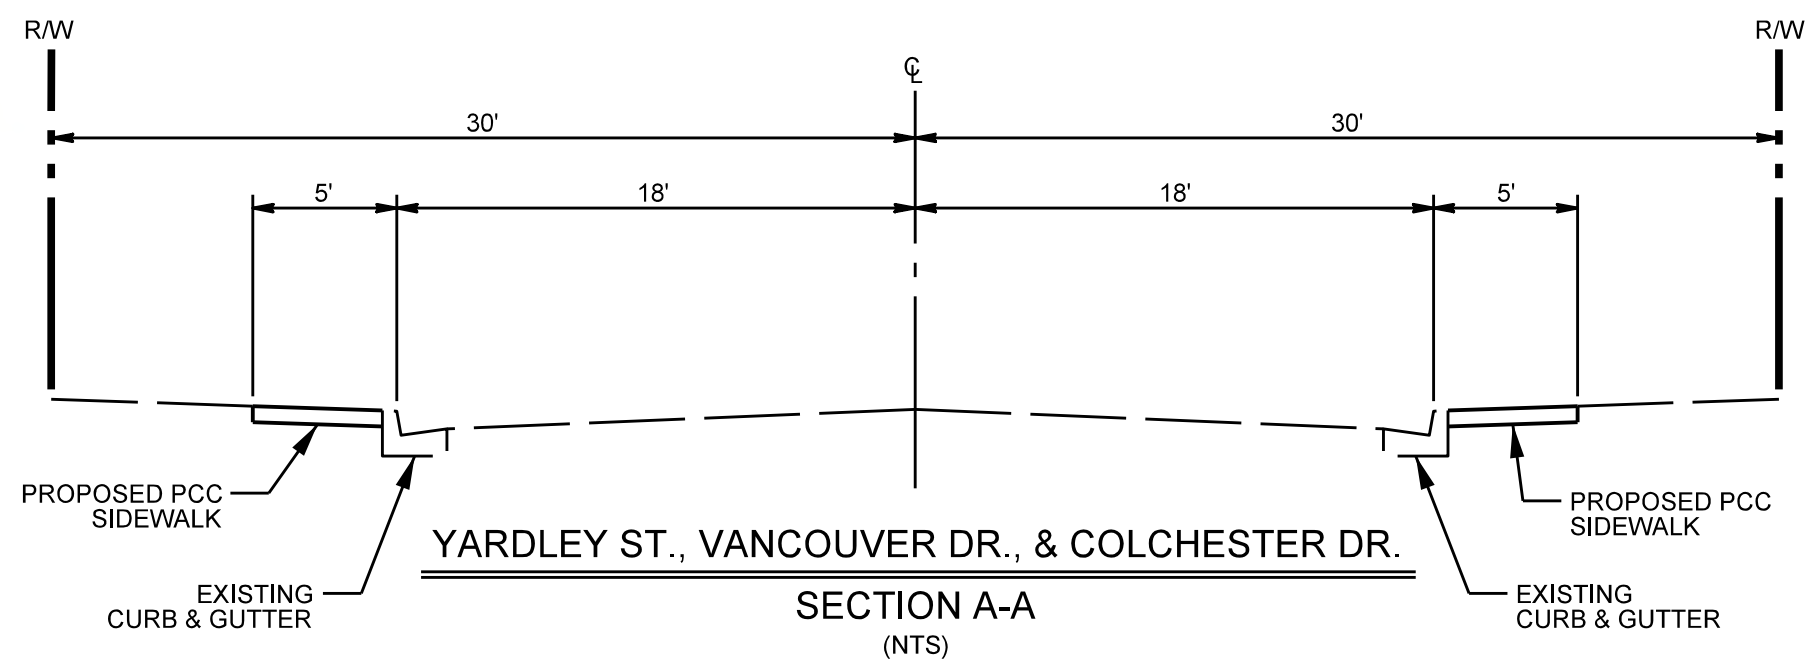

MARK	DESCRIPTION	DATE	APPR.

PREPARED UNDER THE RESPONSIBLE CHARGE OF:

DATE: 5/1/2015

DESIGNED BY: NMG
DRAWN BY: NMG
CHECKED BY: NMG


DRAWING CODE: NMG
FILE NAME: NMG
PLOT DATE: 5/1/2015
SCALE: 1"=40'

ORANGE COUNTY
PUBLIC WORKS

PREPARED BY:
PROGRAMMING DIVISION

SOUTHWEST ANAHEIM
SIDEWALK PROJECT

HARVEST, PANDORA, & MYSTIC
LANES
YARDLEY, PARADE, & GILBERT
STREETS
VANCOUVER, COLCHESTER,
& RANDOM DRIVES
AND HILLVIEW ROAD

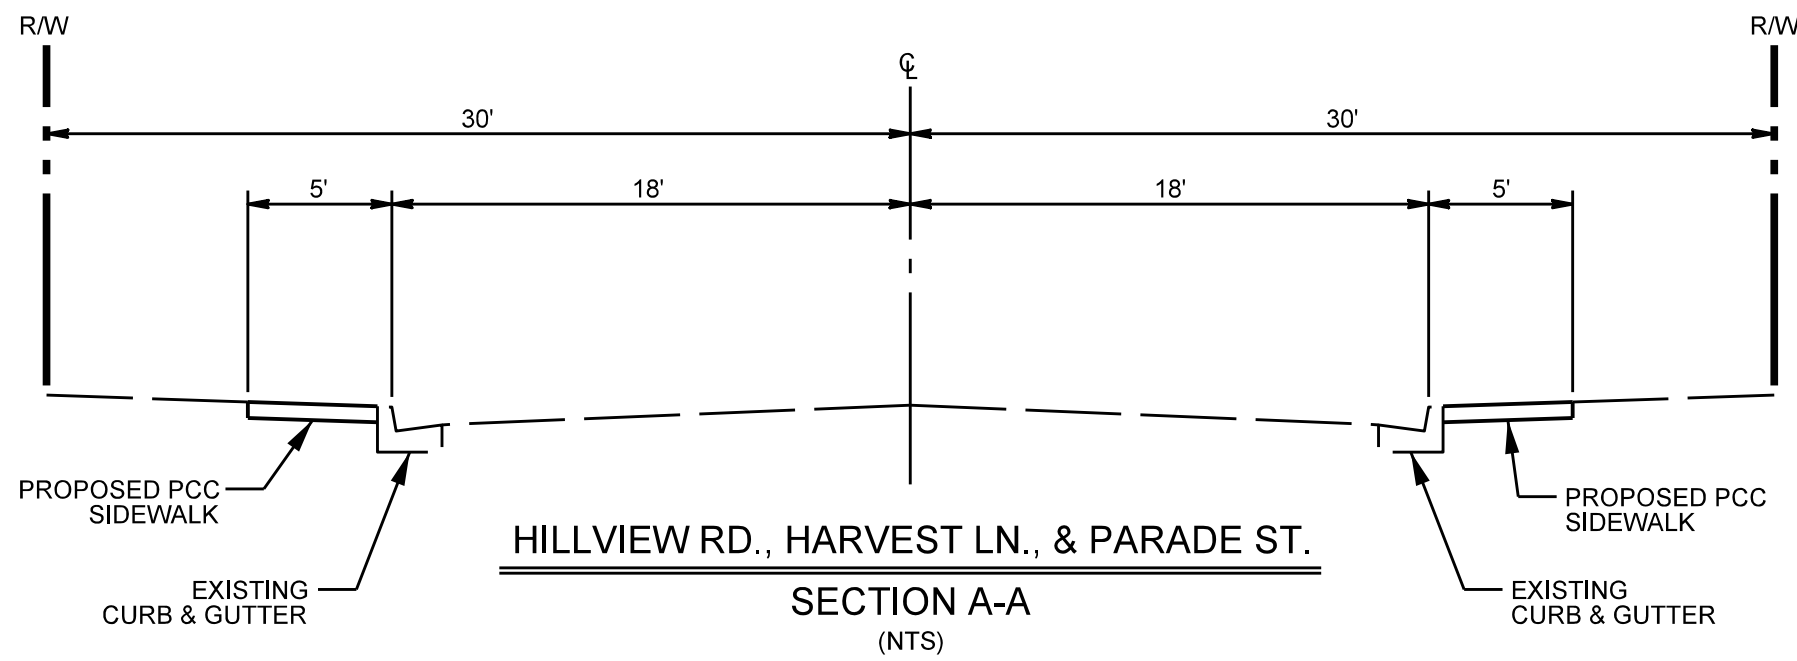



MARK	DESCRIPTION	DATE	APPR.

PREPARED UNDER THE RESPONSIBLE CHARGE OF:

5/1/2015

DATE

DESIGNED BY:	CHECKED BY:
NMG	NMG

DRAWN BY:	DRAWING CODE
NMG	

FILE NAME:	SCALE:
	1"=40'

PLOT DATE:	DATE
5/1/2015	

ORANGE COUNTY
PUBLIC WORKS

PREPARED BY:
PROGRAMMING DIVISION



SOUTHWEST ANAHEIM
SIDEWALK PROJECT

HARVEST, PANDORA, & MYSTIC
LANES
YARDLEY, PARADE, & GILBERT
STREETS
VANCOUVER, COLCHESIER,
& RANDOM DRIVES
AND HILLVIEW ROAD

SHEET
REFERENCE
NUMBER

30%
SOUTHWEST ANAHEIM
SIDEWALK PROJECT



SHEET 4 OF 5

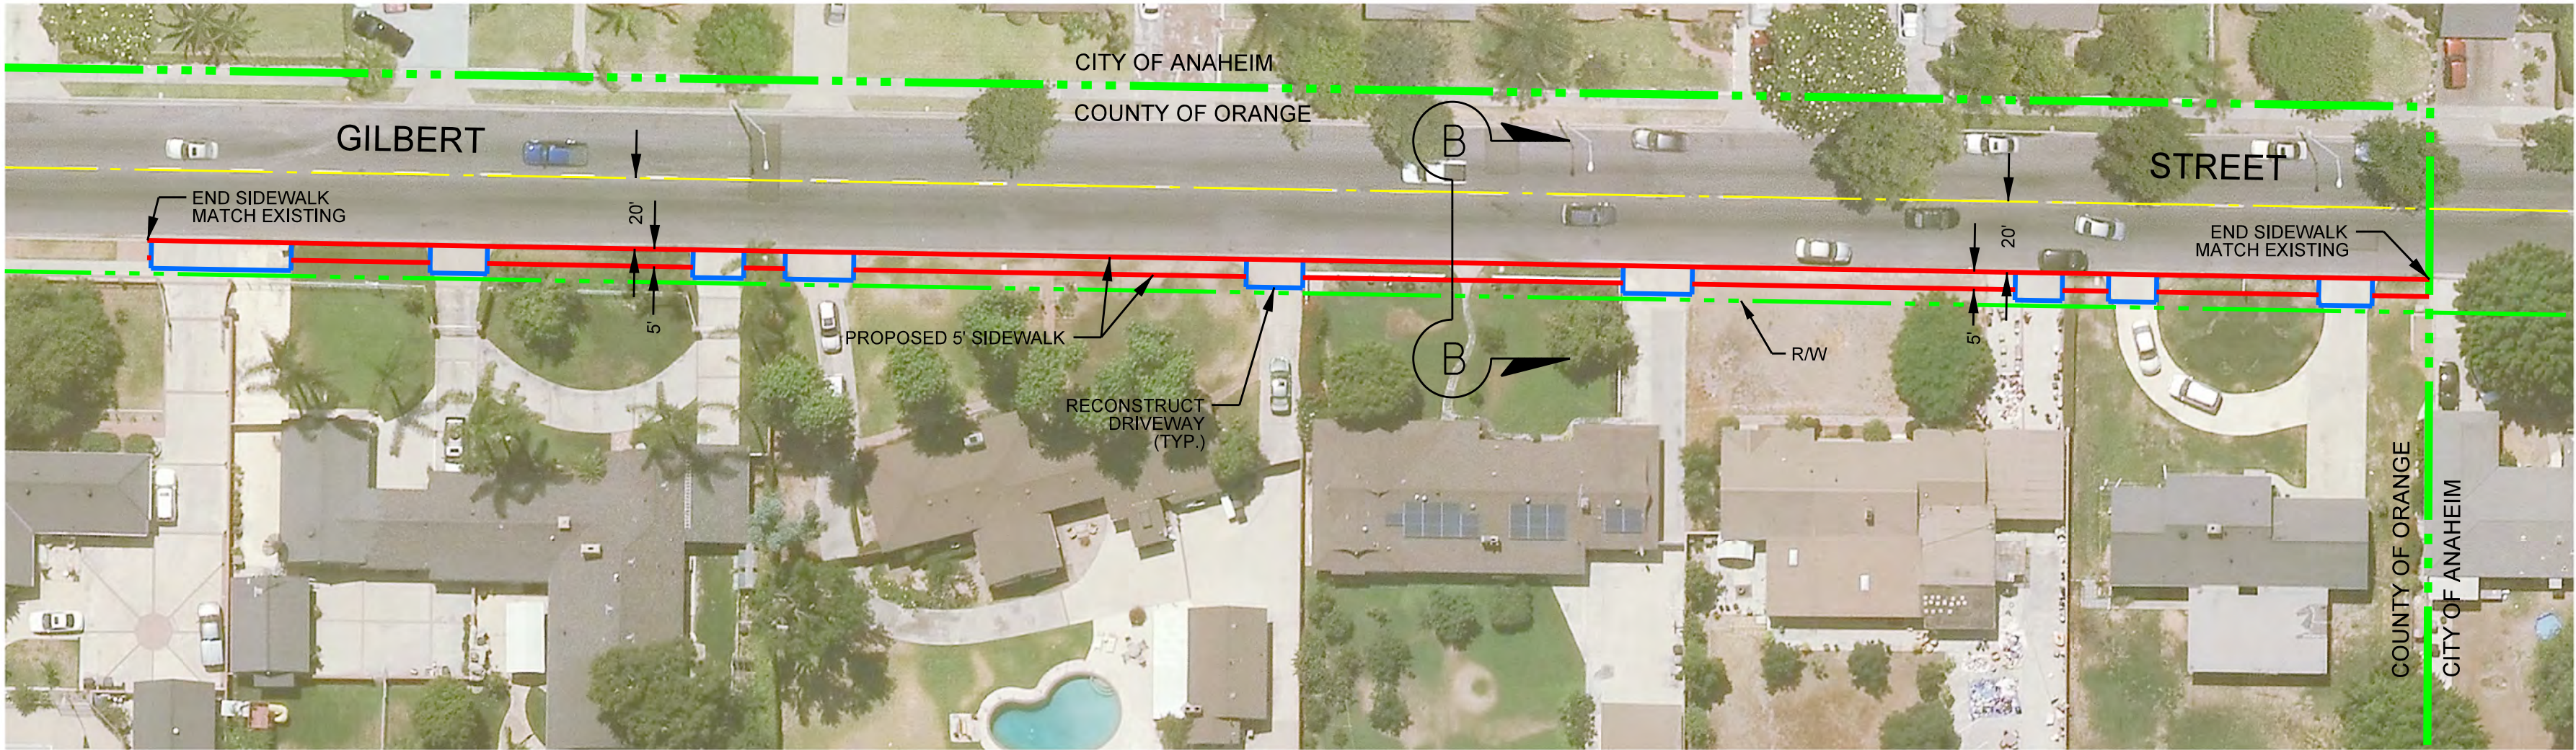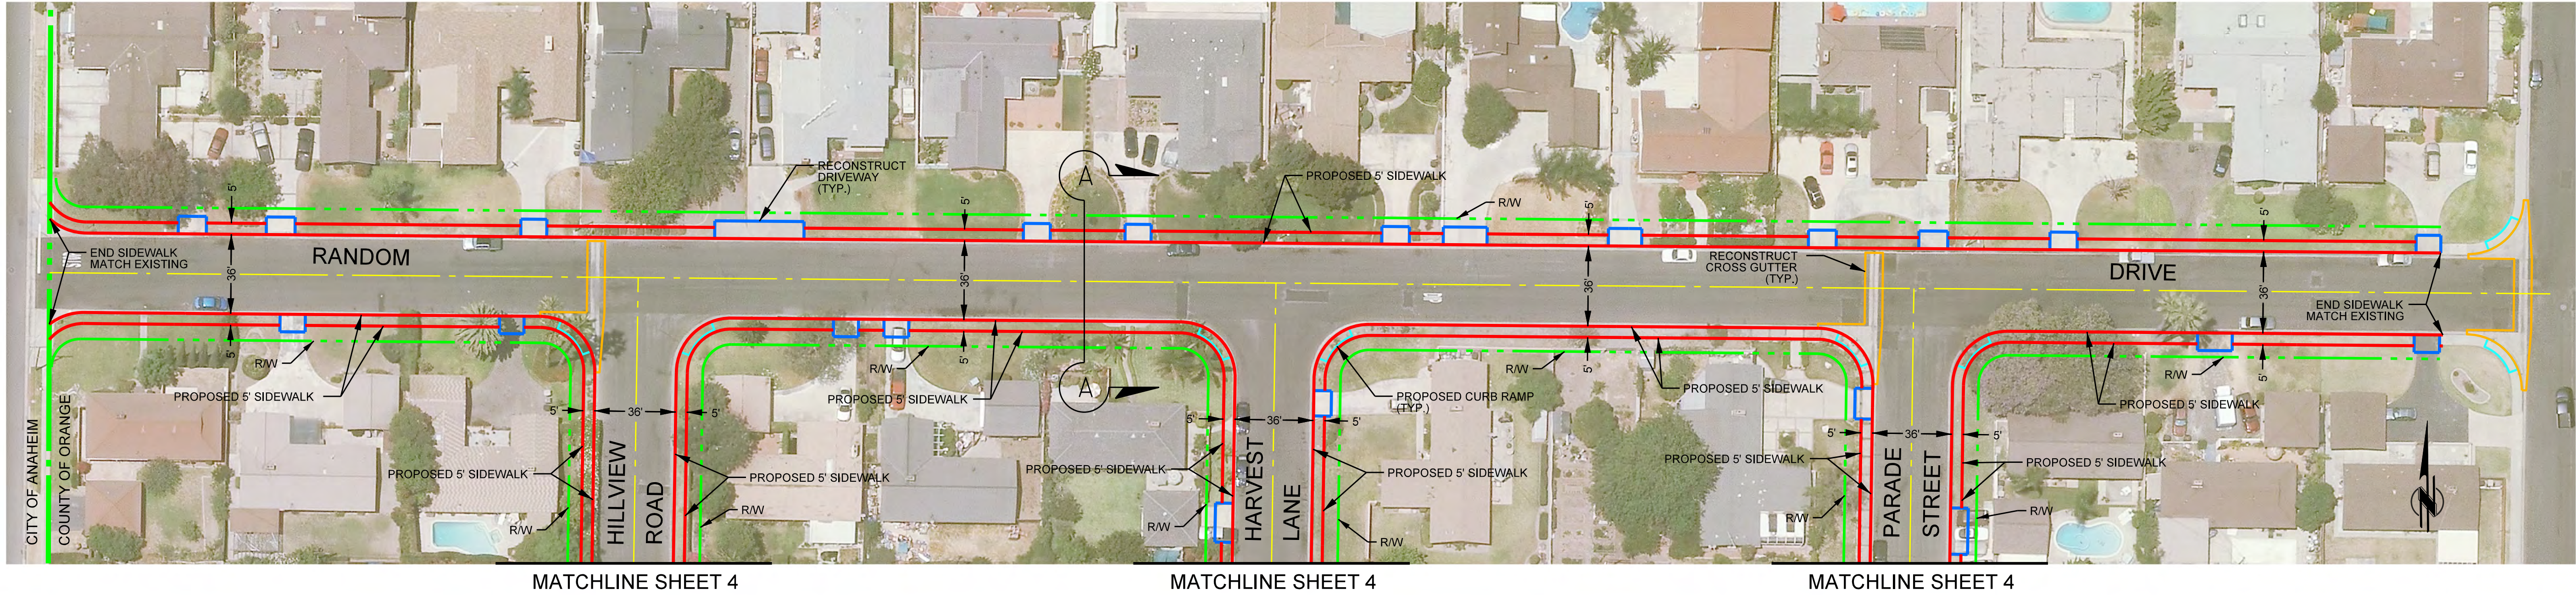

MATCHLINE SHEET 4

MATCHLINE SHEET 4

MATCHLINE SHEET 4

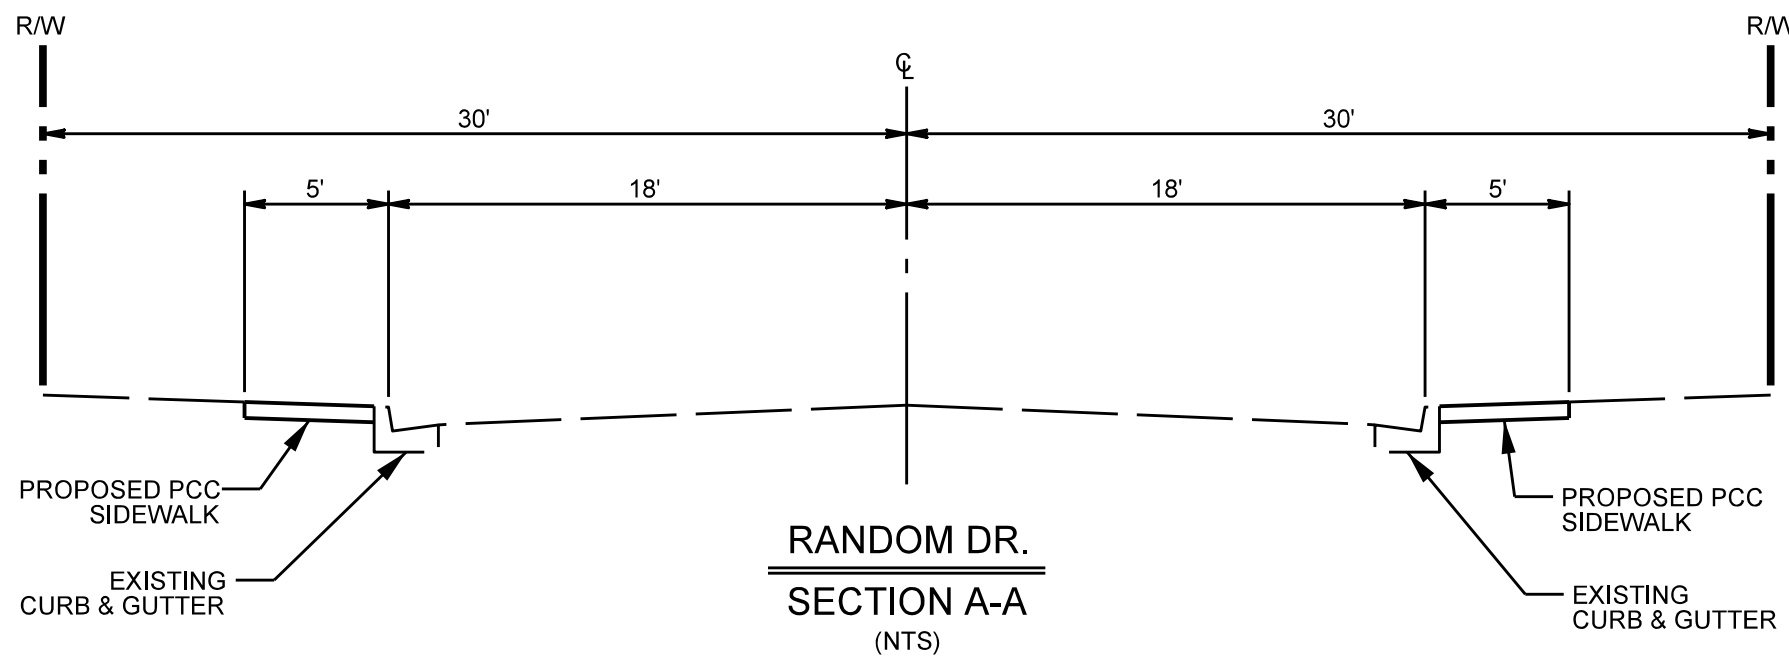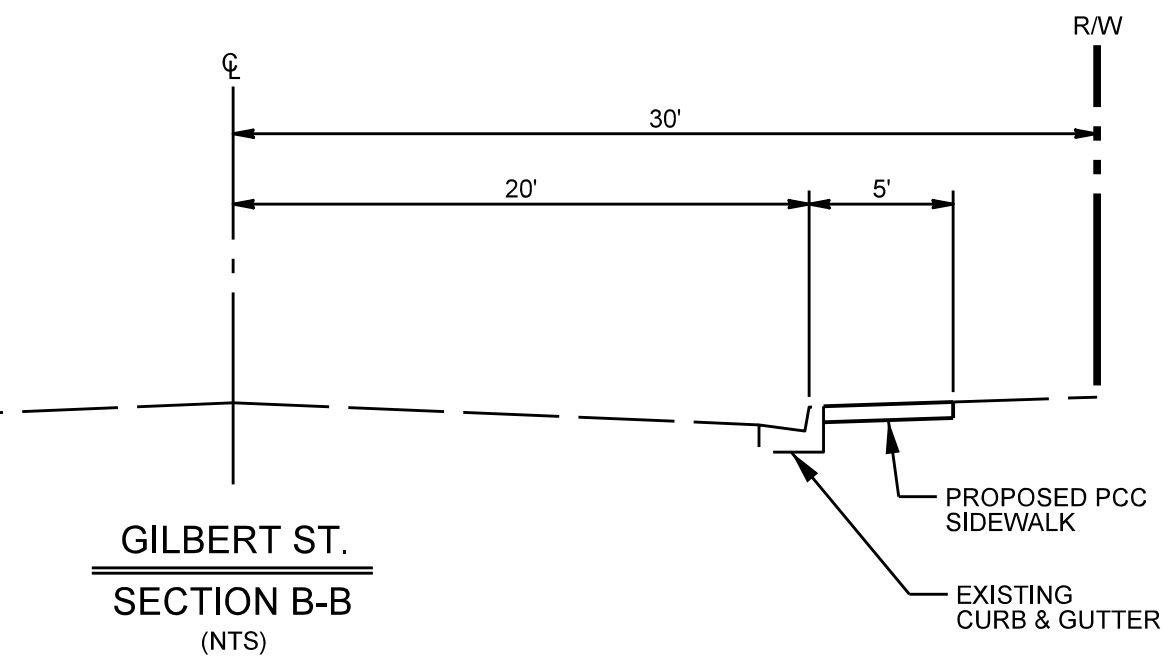

MARK	DESCRIPTION	DATE	APPR.

PREPARED UNDER THE RESPONSIBLE CHARGE OF:

5/1/2015 DATE

DESIGNED BY: NMG
DRAWN BY: NMG
CHECKED BY: NMG
DRAWING CODE: NMG
FILE NAME: NMG
PLOT DATE: 5/1/2015
SCALE: 1"=40'

ORANGE COUNTY
PUBLIC WORKS

PREPARED BY:
PROGRAMMING DIVISION

SOUTHWEST ANAHEIM
SIDEWALK PROJECT

HARVEST, PANDORA, & MYSTIC
LANES
YARDLEY, PARADE, & GILBERT
STREETS
VANCOUVER, COLCHESIER,
& RANDOM DRIVES
AND HILLVIEW ROAD