


APPROVED
DESIGN

MODEL#: OCGTWAY A1.1

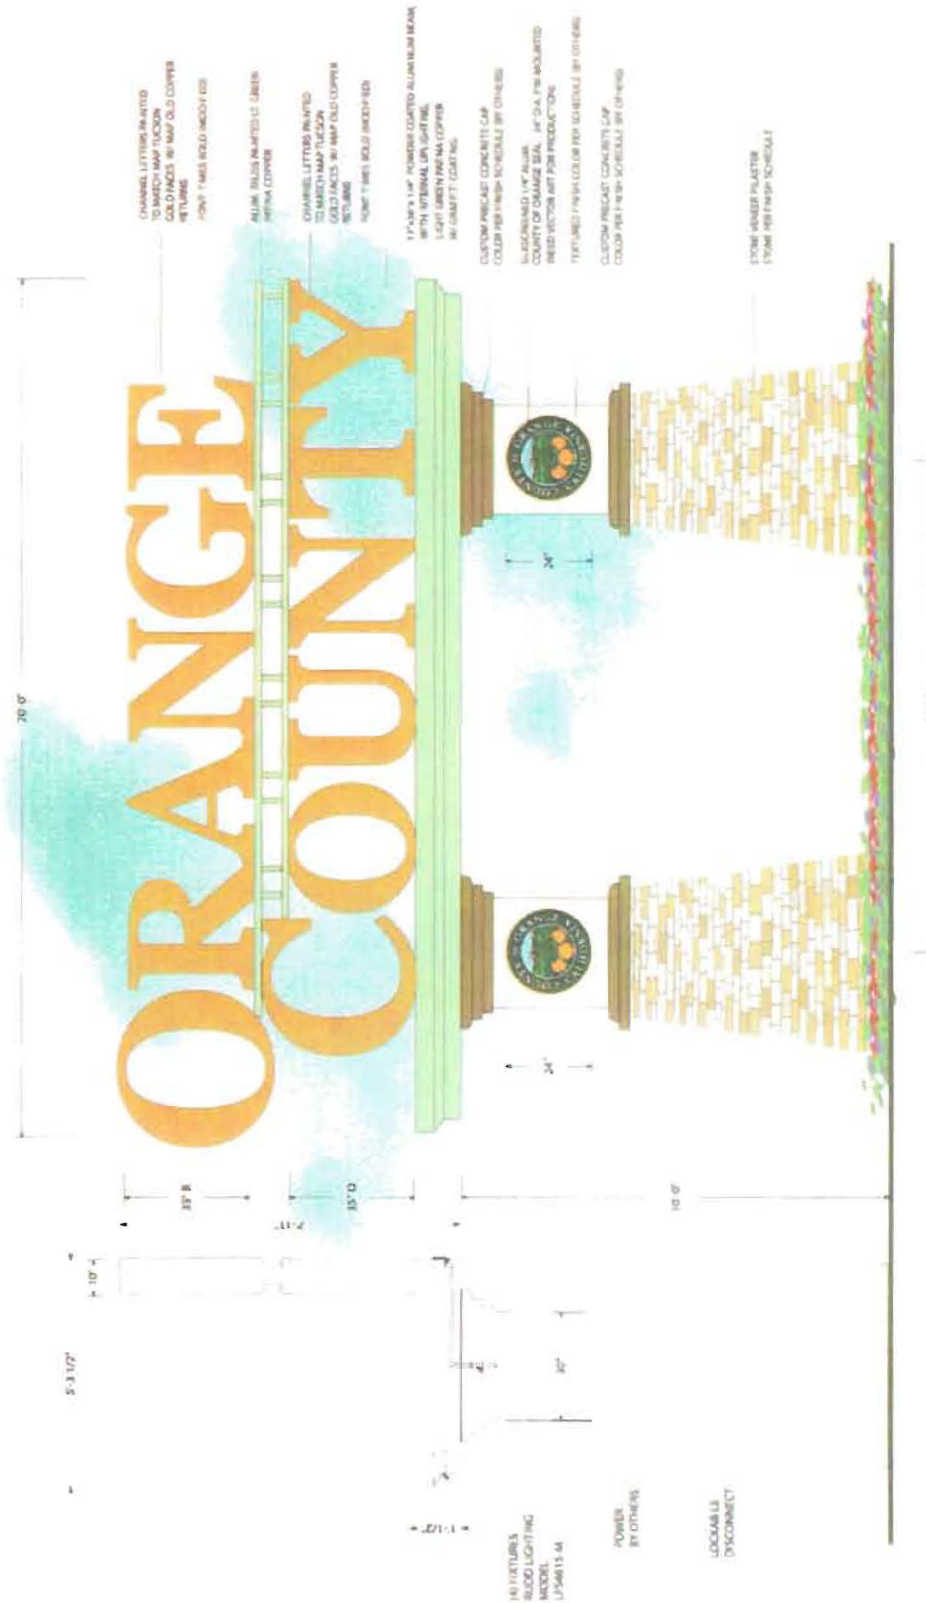

S/F ORANGE COUNTY GATEWAY MONUMENT SIGN

[illegible]
**OUTDOOR
DIMENSIONS**

© 2000 THE UNIVERSITY OF CHICAGO

800-441-7777

10